



BOGIE FARMS, LLC.  
1851 PEGGY FLAT ROAD  
PAINT LICK, KY 40461

9-2-09

TO: DIVISION OF WATER  
ATTN: RONNIE THOMPSON  
200 FAIR OAKS LANE  
FRANKFORT, KY 40601

DEAR MR. THOMPSON,

I WOULD LIKE TO WITHDRAWL OUR KPDES PERMIT APPLICATION AS DISCUSSED EARLIER.  
ENCLOSED IS THE KNDOP PERMIT APPLICATION. A COPY OF THE PLAN FROM BOBBY ELKINS OF THE  
NRCS OFFICE. THE PLAN WORK IS COMPLETE. EXTRA WORK HAS BEEN DONE AS WELL ON THE OTHER END OF  
THE PROPERTY NOT INCLUDED IN THE NCRS PLAN TO ENSURE THAT ALL POSSIBLE PLACES ARE ADDRESSED.  
ALSO ENCLOSED A TOPOGRAPHIC MAP AS YOU REQUESTED. I WOULD TO REQUEST, IF POSSIBLE THAT THE  
KNDOP GET PUT ON THE PUBLIC NOTICE UPDATE DONE ON SEPT 16<sup>TH</sup>. IF ANYTHING ELSE IS NEEDED, PLEASE  
CONTACT ME AT ANY TIME. (859-625-8488)

SINCERELY,


BRYAN BOGIE

CC: JORY BECKER DIV OF WATER  
db

# SHORT FORM B

AZ# 101506

Kentucky No Discharge

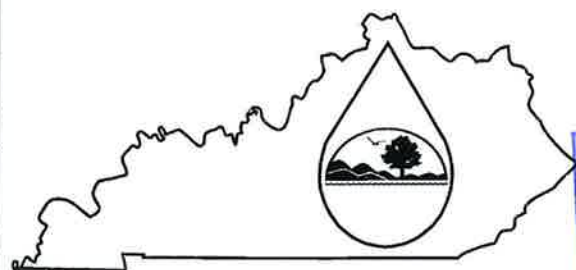

Operational Permit Application

for Agricultural Wastes

Handling System

For additional information, contact KPDES Branch, (502) 564-3410.

This is an application to:

1. Apply for a new operational permit
2. Apply for reissuance of expiring operational permit
3. Apply for a construction permit  
(Attach design criteria)

(✓ one)

☒  
☐  
☐

KNDOP NUMBER (AGENCY USE ONLY)

151/01506

## I. GENERAL INFORMATION

Applicant Name: Bogie Farms, LLC. (Bryan Bogie)  
Mailing Address: 1851 Peggy Flat Road  
City, State, Zip Code: Paint Lick, Ky 40461  
Telephone No. + Area Code: 859-625-8488

## II. FACILITY DESCRIPTION (Location)

Facility Name: Bogie Farms LLC. Cattle Farm, 1851 Peggy Flat Road, Paint Lick, Ky 40461

Standard Industrial Classification (SIC) Code and Description: (Please check one)

☐ 0241 - Dairy Farm ☐ 0213 - Hog Farm ☒ 0212 - Beef Farm ☐ 0251, 0252 - Poultry Farm ☐ 0291 - Other

Location Address: 1851 Peggy Flat Road

City, State Zip Code: Paint Lick, Ky 40461

County where facility is located: Madison

Attach a US Geological Survey 7 1/2 minute quadrangle map for the site with the facility clearly marked. USGS maps may be obtained from the Economic Development Cabinet, Map Sales Office, 133 Holmes Street, Frankfort, KY 40601. Phone (502) 564-4715.

Facility Latitude  
(d/m/s)

37°36'50.06"N

Facility Longitude  
(d/m/s)

84°19'52.55"W.

### III. SOURCE AND DESTINATION OF WASTES

Indicate the number of animals the facility is currently supporting or has been planned to support in the Table below. 550

Type of Animals (include approximate live weight per animal)	Number of Animals
500-700 lbs.	550
Total:	550

Current or planned method of waste storage: (Holding Pond, Holding Tank, Stack Pad, etc.)	manure is hauled or spread at time of Extraction to be land applied.
Approximate number of acres available for land application of wastes:	30 Bogie Farms / 225 neighboring Farms
Comments:	

### IV. Certification

I certify under penalty of law that this document and all attachments were prepared under my direction or supervision in accordance with a system designed to assure that qualified personnel properly gather and evaluate the information submitted. Based on my inquiry of the person or persons who manage the system, or those persons directly responsible for gathering the information, the information submitted is, to the best of my knowledge and belief, true, accurate, and complete. I am aware that there are significant penalties for submitting false information, including the possibility of fine and imprisonment for knowing violations.

PRINTED OR TYPED NAME

OF Person Signing

Bryan Bogie

TITLE

Owner

DATE SIGNED

9-2-09

SIGNATURE:

Bryan Bogie

Return completed application form and attachments to: **KPDES Branch, Division of Water, Frankfort Office Park, 14 Reilly RD, Frankfort, KY 40601. Questions should be directed to: KPDES Branch at (502) 564-3410.**

The Natural Resources and Environmental Protection Cabinet does not discriminate on the basis of race, color, national origin, sex, age, religion, or disability and provides, upon request, reasonable accommodations including auxiliary aids and services necessary to afford an individual with a disability an equal opportunity to participate in all services, programs, and activities. For an alternate form of this application, contact the KPDES Branch, Division of Water.

# Topographic Map

Date: 6/19/2008

Customer(s): BOGIE FARMS LLC

District:


Approximate Acres: 59.9

Field Office: RICHMOND SERVICE CENTER

Agency: USDA-NRCS

Assisted By: Samuel K Miller

State and County: KY, MADISON

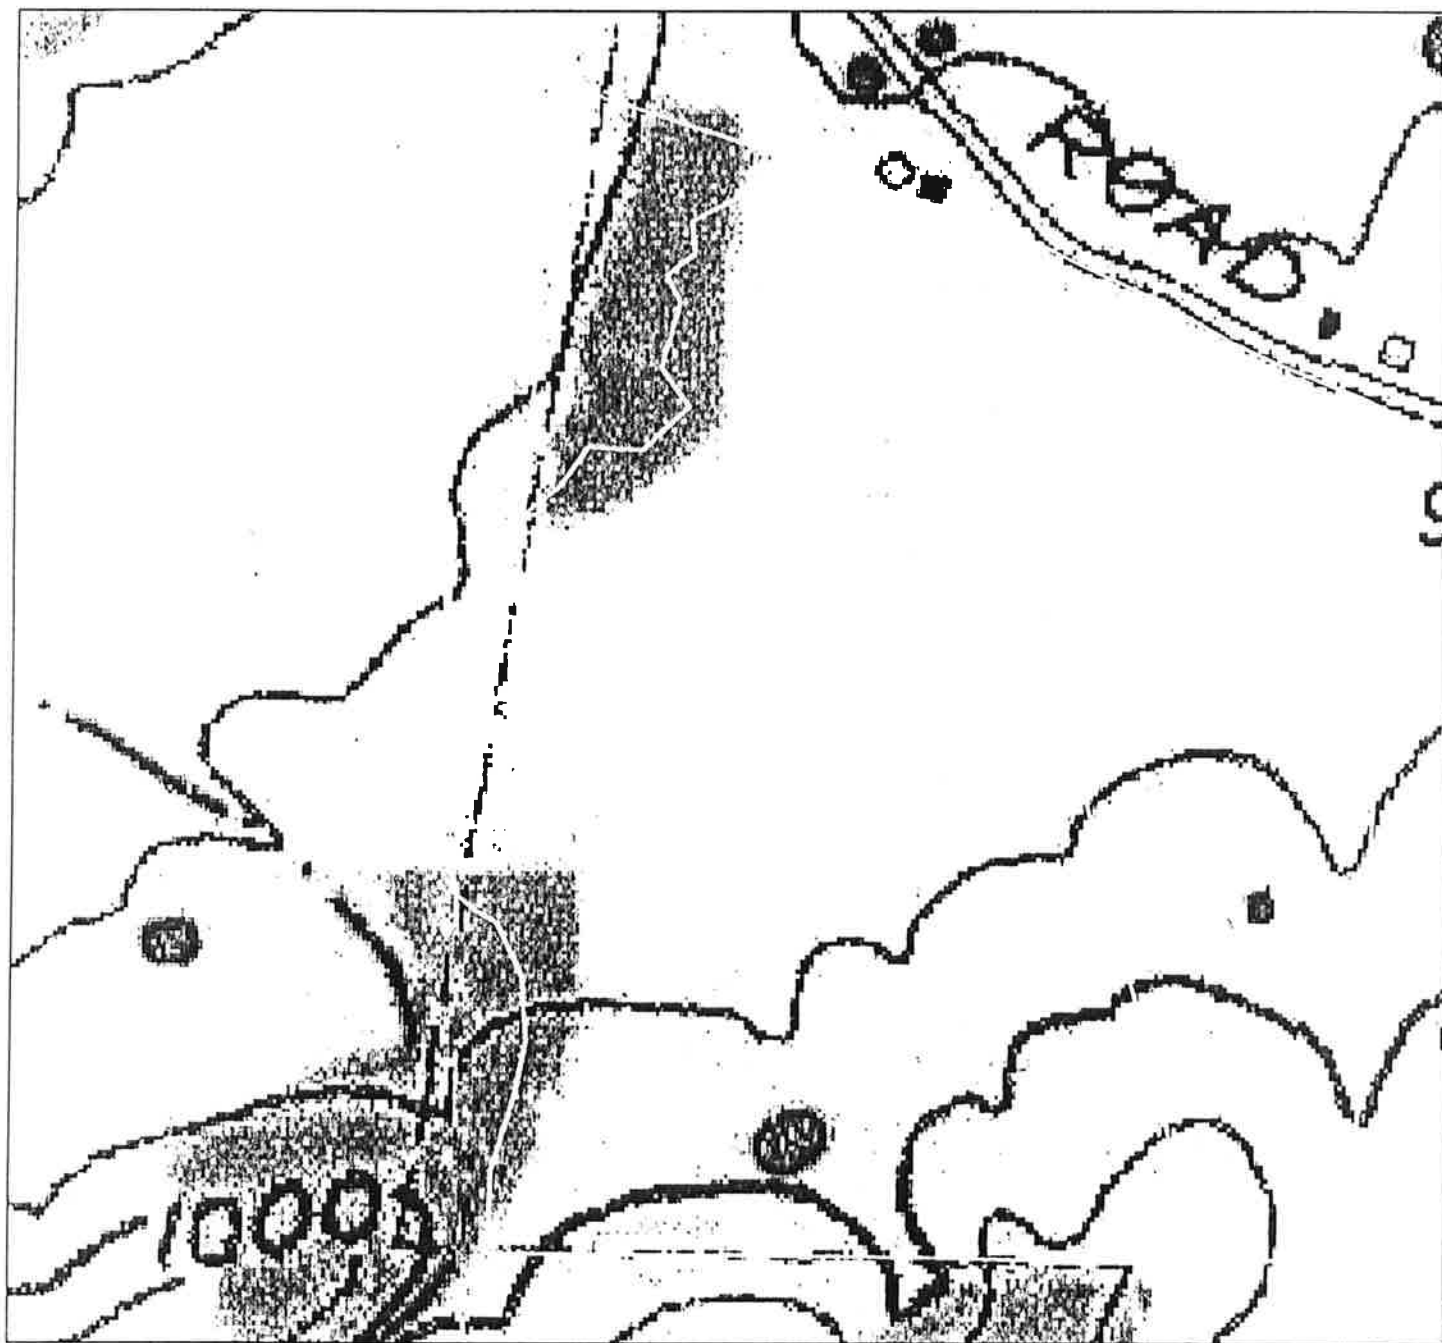

Scale 1:3,960  
1" = 330'

## Legend



Consplan





Left (D/S)

SCALE = 1" = 40' H &amp; V

Right (U/S)

X-SECTIONS ALONG

EXISTING WATERWAY AND NEW DESIGN FOR Outlet (0+00 - 1+00)

X-Section At  
Sta 0+00 and  
AT Property Line  
Fence

95.0

90.0

X-Section Sta 0+30

95.0

90.0

X-Section Sta 0+50



95.0

90.0

X-Section Sta 1+00  
ties into existing  
waterway

95.0

90.0

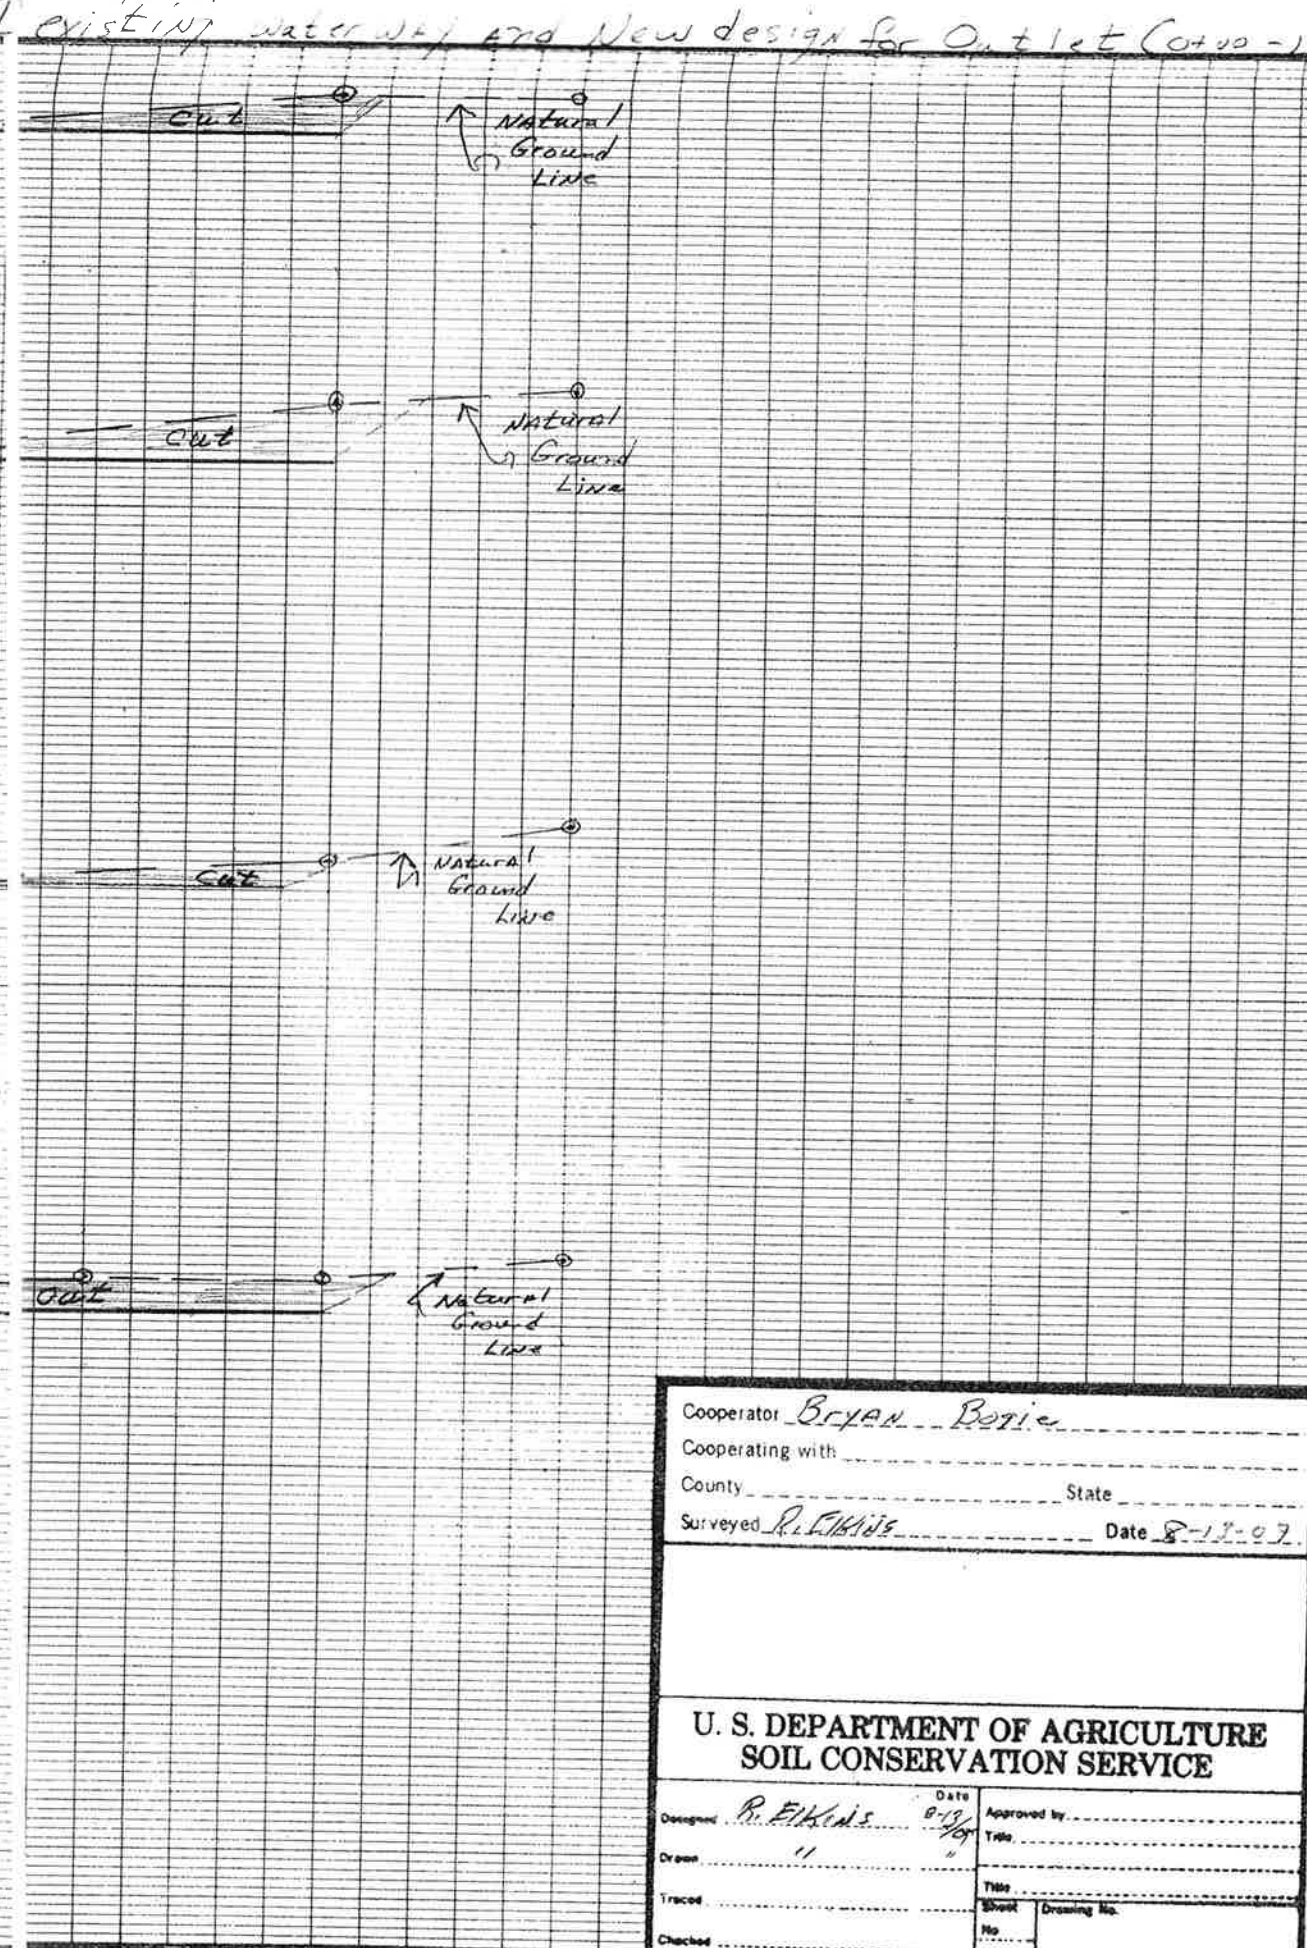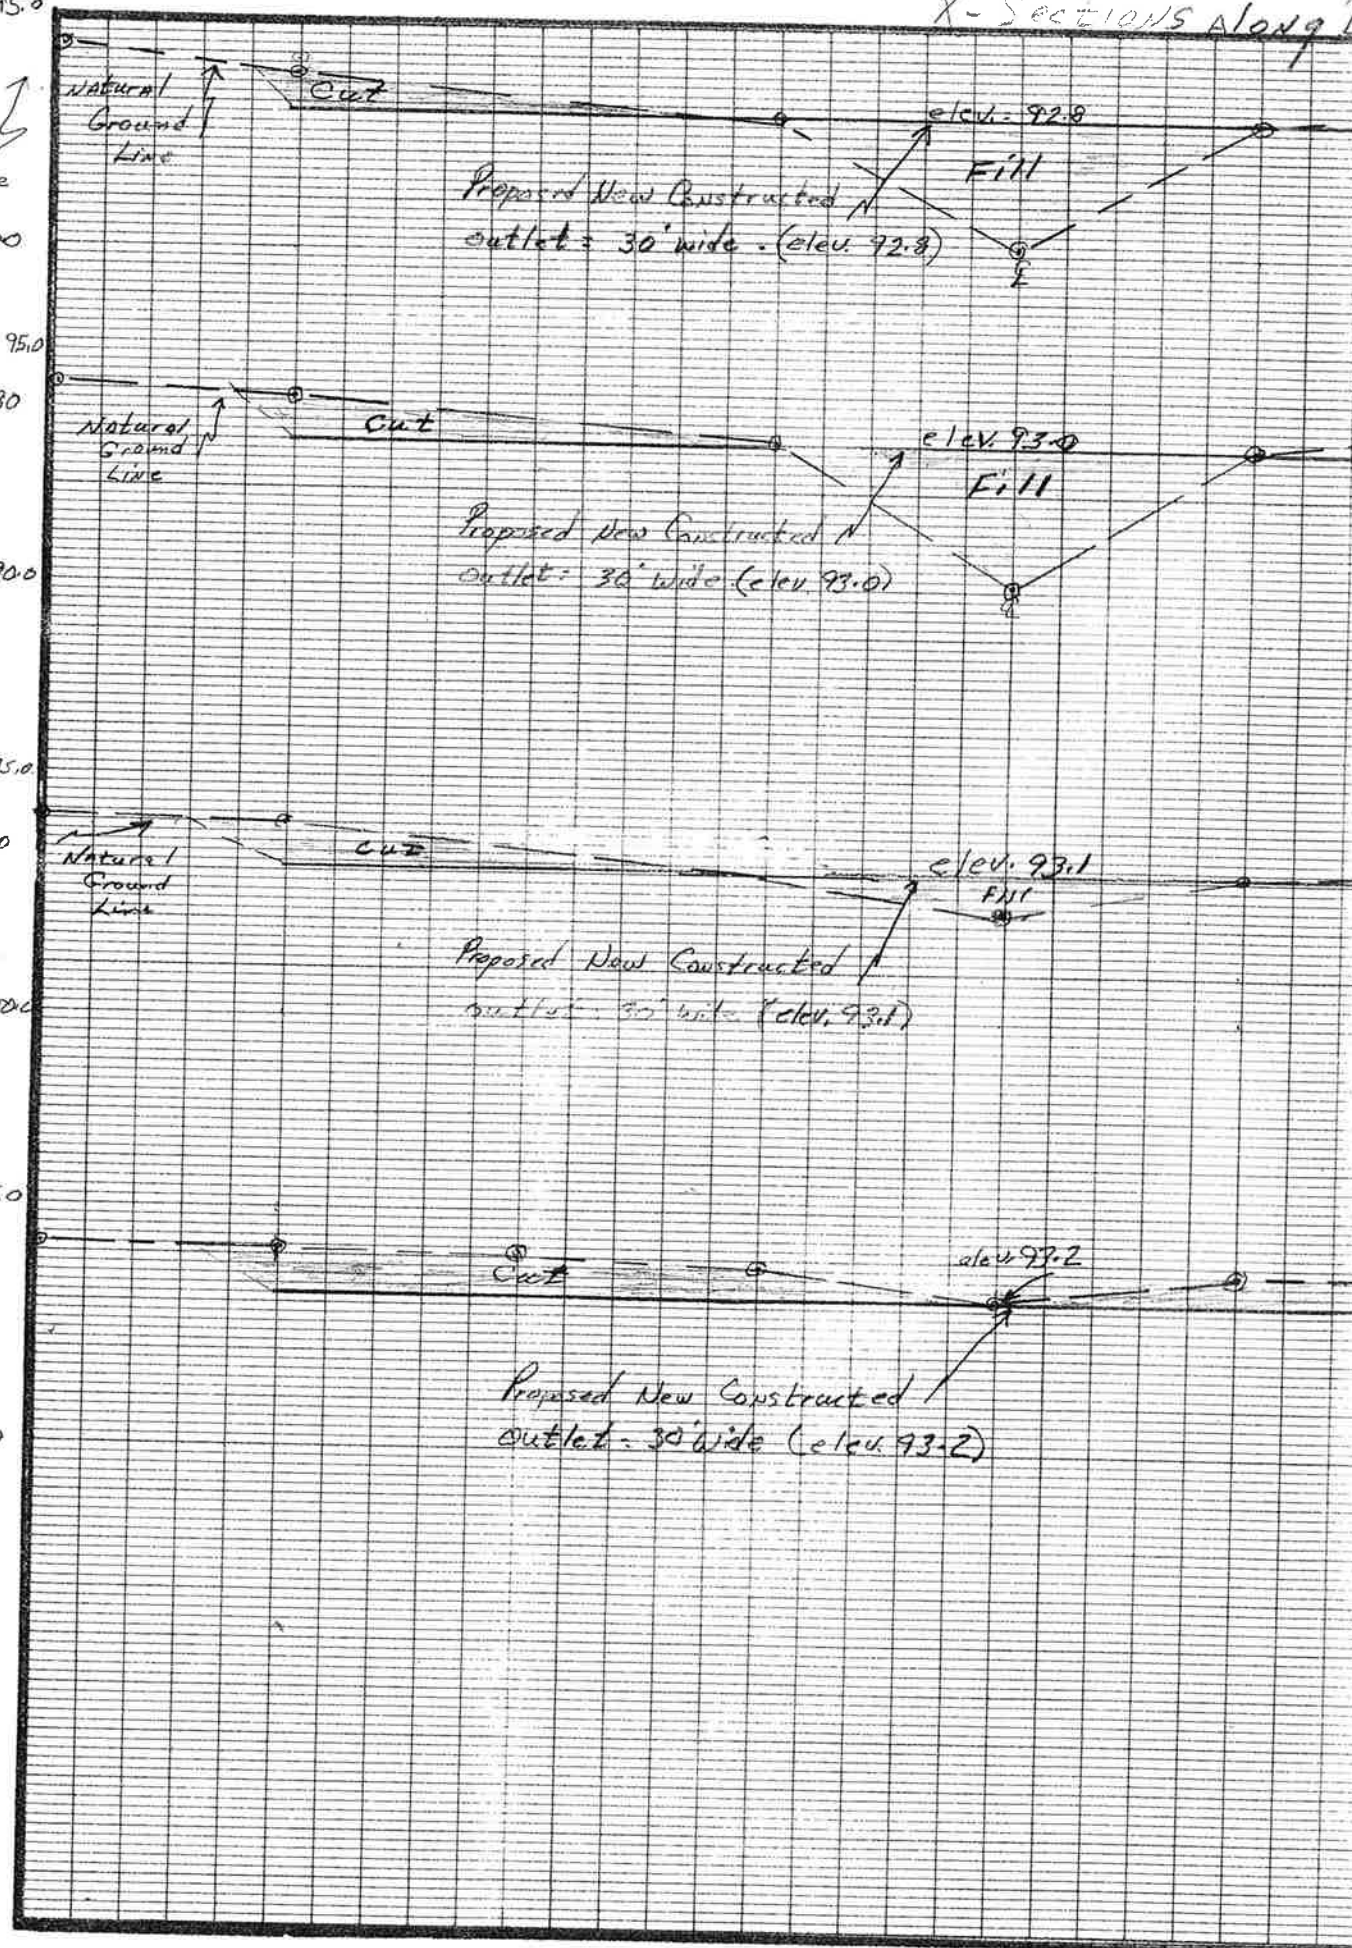

Cooperator Bryan Borie  
Cooperating with \_\_\_\_\_  
County \_\_\_\_\_ State \_\_\_\_\_  
Surveyed R. E. H. H. H. Date 8-17-97

U. S. DEPARTMENT OF AGRICULTURE  
SOIL CONSERVATION SERVICE

Designed R. E. H. H. H. Date 8-17-97  
Drawn "  
Traced \_\_\_\_\_  
Checked \_\_\_\_\_  
Approved by \_\_\_\_\_  
Title \_\_\_\_\_  
Sheet \_\_\_\_\_  
Drawing No. \_\_\_\_\_



Checked		No.	
Traced		Sheet	
Drawn		Title	
Designed		Date	
Approved by		Date	
U. S. DEPARTMENT OF AGRICULTURE SOIL CONSERVATION SERVICE			
Cooperator <i>Bryan Beggs</i>			
Cooperating with			
County			
Surveyed <i>R. Elkins</i>			
Date <i>8-17-79</i>			

Rock  
3:1 slope  
elev. 928  
Road Ditch  
elev. 90.1

Scale = 1" = 8'  
Side View of Construction Area

100' long to Rock and 30' wide

Bottom  
existing  
substructure  
92.0  
94.0  
93.7



U.S. DEPARTMENT OF AGRICULTURE SOIL CONSERVATION SERVICE	
Cooperator <i>Bryan Bogie</i>	
County _____	
State _____	
Surveyed <i>R. Elkins</i>	
Date <i>8-17-89</i>	
Checked _____	Drawn _____
Titled _____	Thru _____
Sheet _____	Drawing No. _____
Approved by _____	
Date _____	

Scale 1" = 20' H  
Aerial View of Construction Area  
Showing Road Ditch, Rip Rap Area, 100' x 30' Level  
Section & Property Line (fence)

12-10 Rock @ 3:1 slope

